


BRIDGWATER

NEW
PRODUCTION / WAREHOUSE
UNITS TO BE BUILT

TO LET



5,300 – 10,600 FT² / 492 - 984 M²

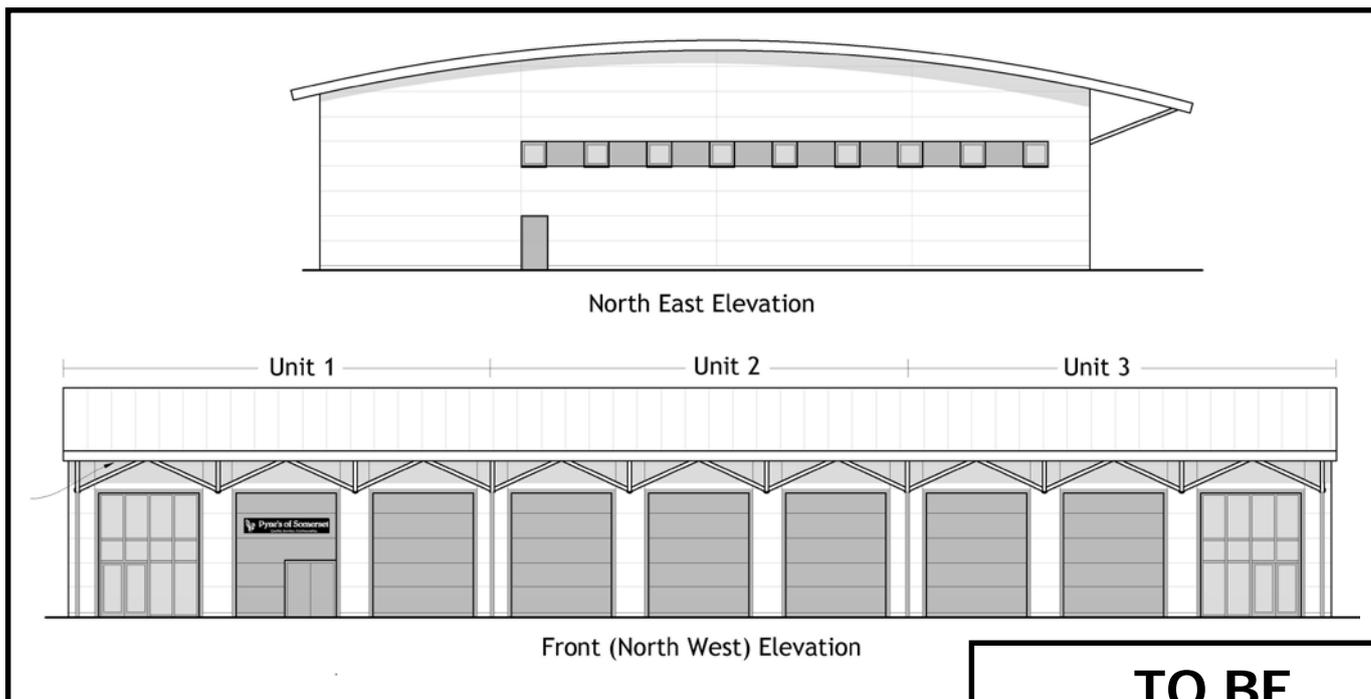

Indicative drawings

**TO BE
COMPLETED
OCTOBER 2016.
RENT ON
APPLICATION**

**UNITS 2 & 3
PLOT B - J24
HUNTWORTH WAY NORTH PETHERTON
BRIDGWATER TA6 6FA**

Victoria House • Victoria Street • Taunton TA1 3FA • Fax: 01823 353133

HATFIELD WHITE LTD, for themselves and the vendors or lessors of this property for whom they act as agents, give notice that: (i) these particulars do not constitute part of, an offer or contract, (ii) the accuracy of any description, dimensions, references to condition, necessary permission for use/occupation and any other details contained herein is not guaranteed and is for general guidance only. Prospective purchasers or tenants must not rely upon them as statements or representations of fact, and must satisfy themselves as to their accuracy, (iii) any reference to mechanical or electrical equipment or other facilities at the property shall not constitute a representation (unless otherwise stated) as to its state of condition, or that it is capable of fulfilling its intended function, or that it is Year 2000 compliant, (iv) neither Hatfield White Limited nor any of its employees or representatives has any authority to make or give any representation or warranty in relation to the property, (v) any price or rent quoted in these particulars is exclusive of VAT which may be payable in addition.

www.hatfieldwhite.co.uk

01823 353033

PLOT B J24
HUNTWORTH WAY NORTH PETHERTON
BRIDGWATER TA6 6FA




Ordnance Survey © Crown Copyright 2015. All rights reserved.
Licence number 100022432. Plotted Scale - 1:35000





HATFIELD WHITE

NOTE: Not to be scaled for construction purposes
 NOTE: To be read in conjunction with all other
 project drawings

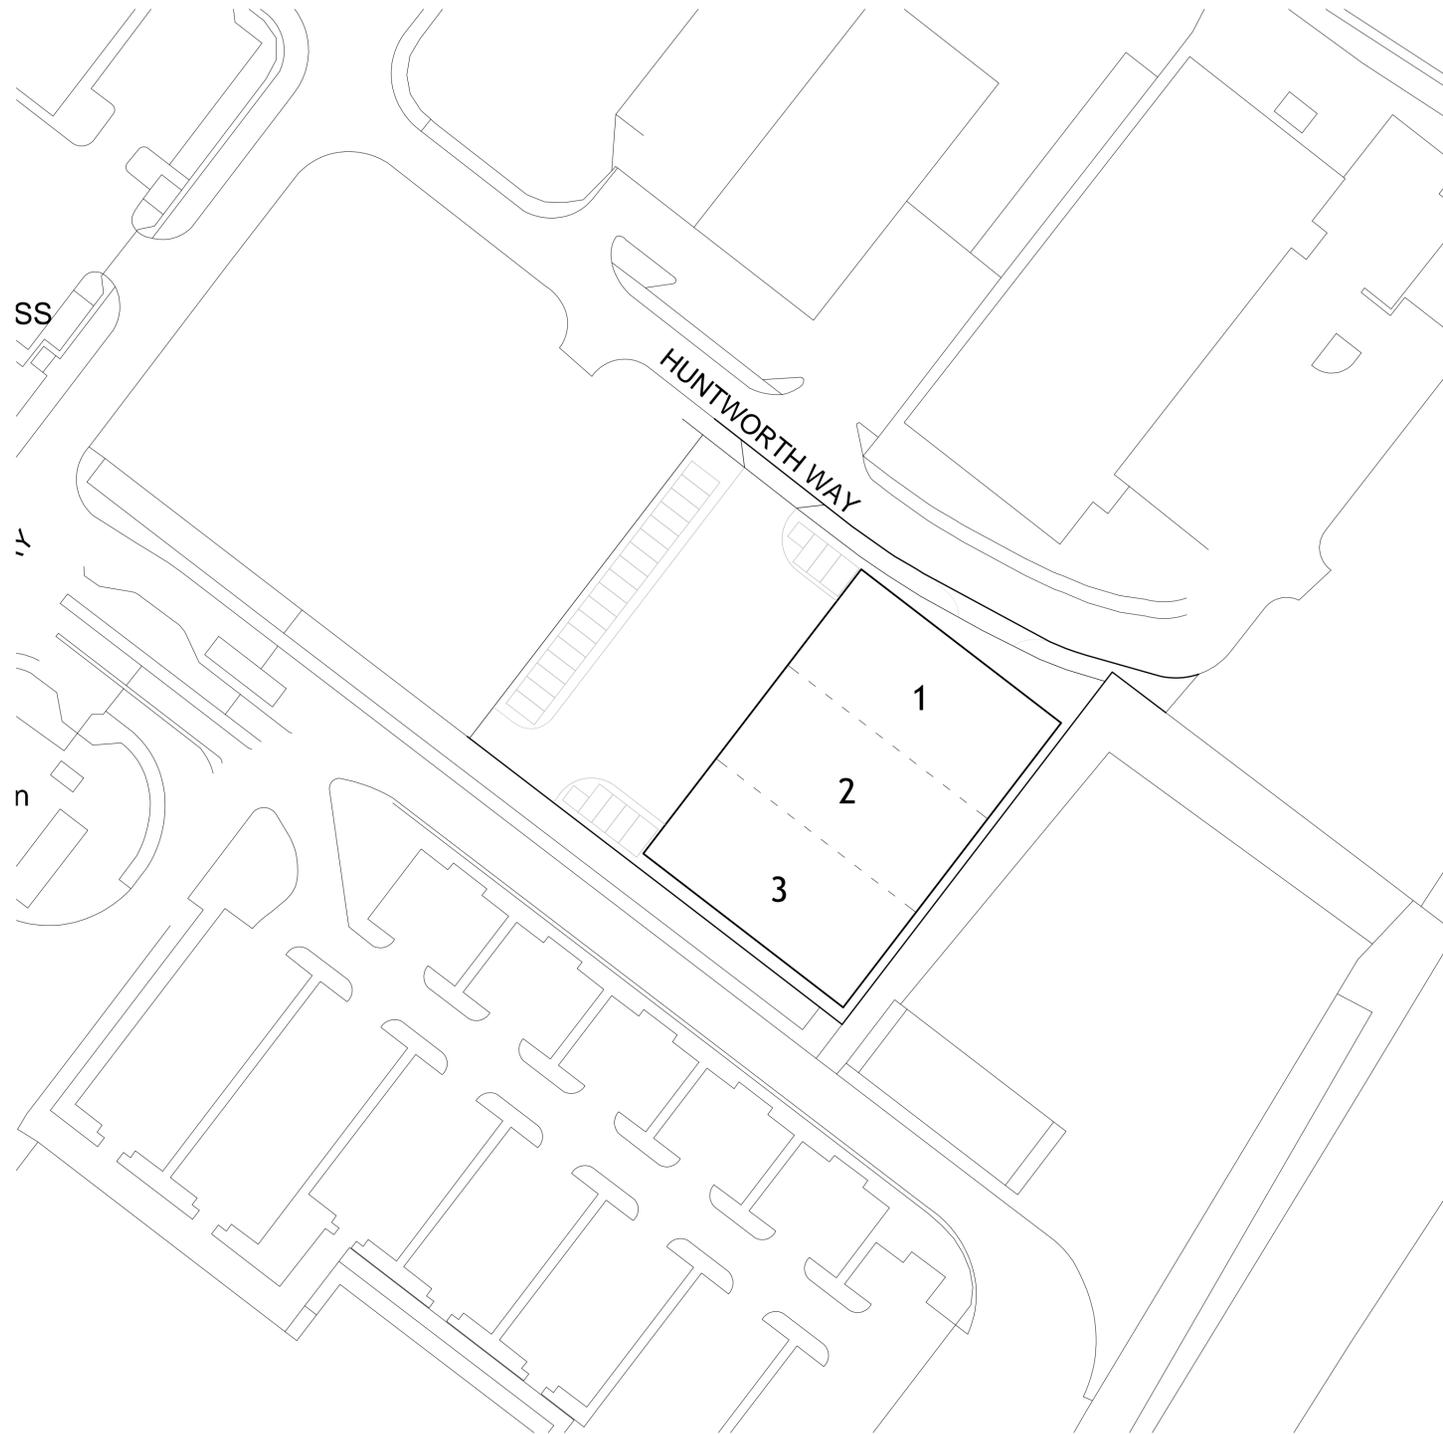

Block Plan - Proposed 1:500

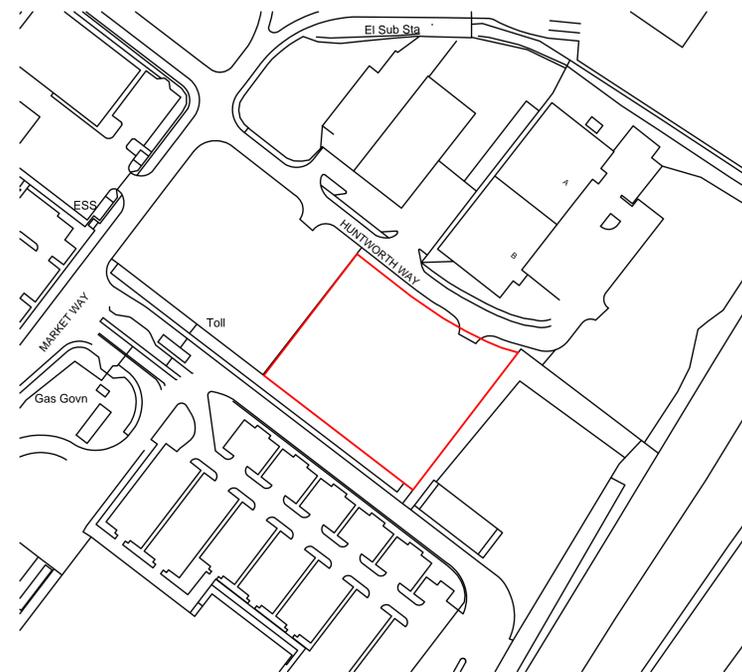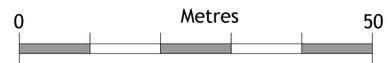

Location Plan 1:1250




Revision	Date

M&J Pyne Ltd. (Wholesale Division)

Proposed Meat Processing Facility and Additional Units on Plot B, Huntworth Way, Bridgewater RRBC

Block Plan and Location Plan





drawn by	NB
checked by	DV
date	02/03/2015
scale	1 : 100 @ A1

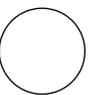

drawing no.

4698-105

Notes
 Do not scale - if in doubt ask
 All dimensions shall be checked on site by the Contractor

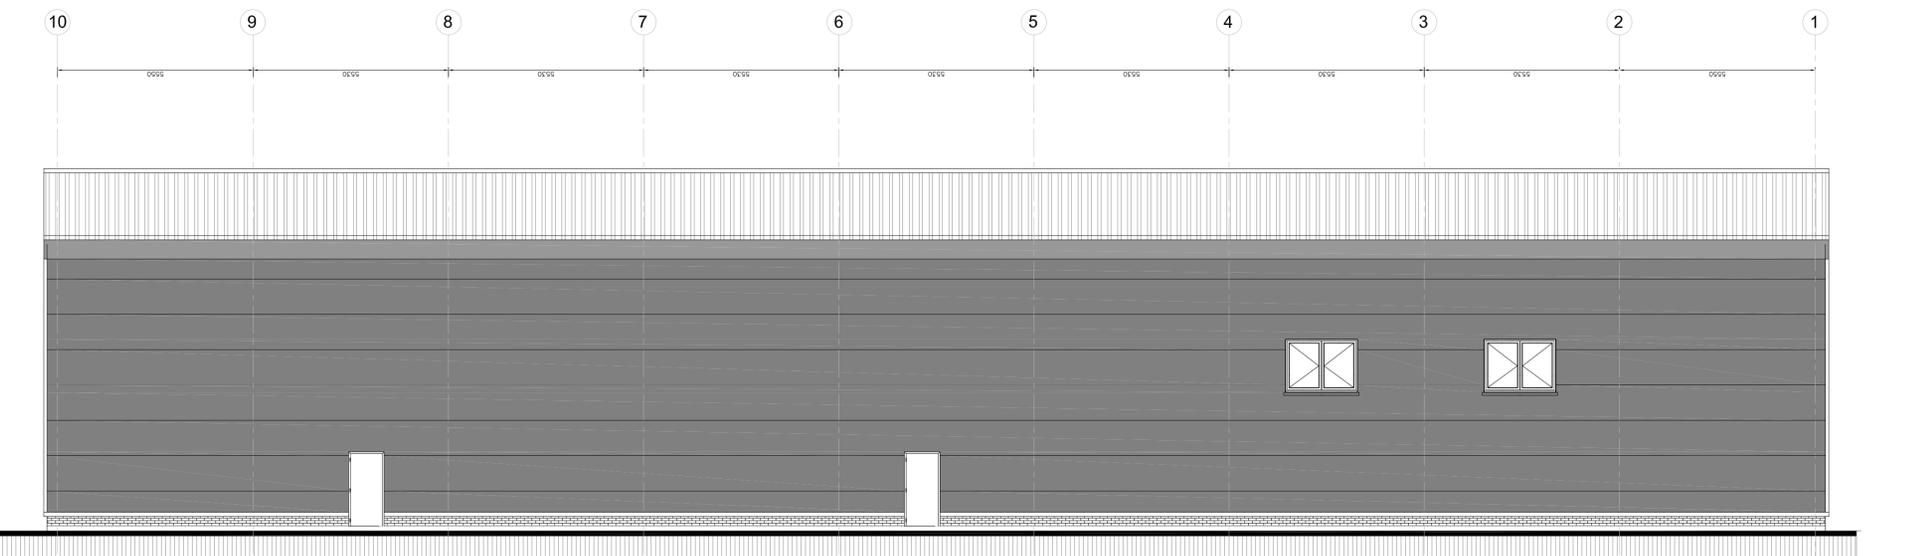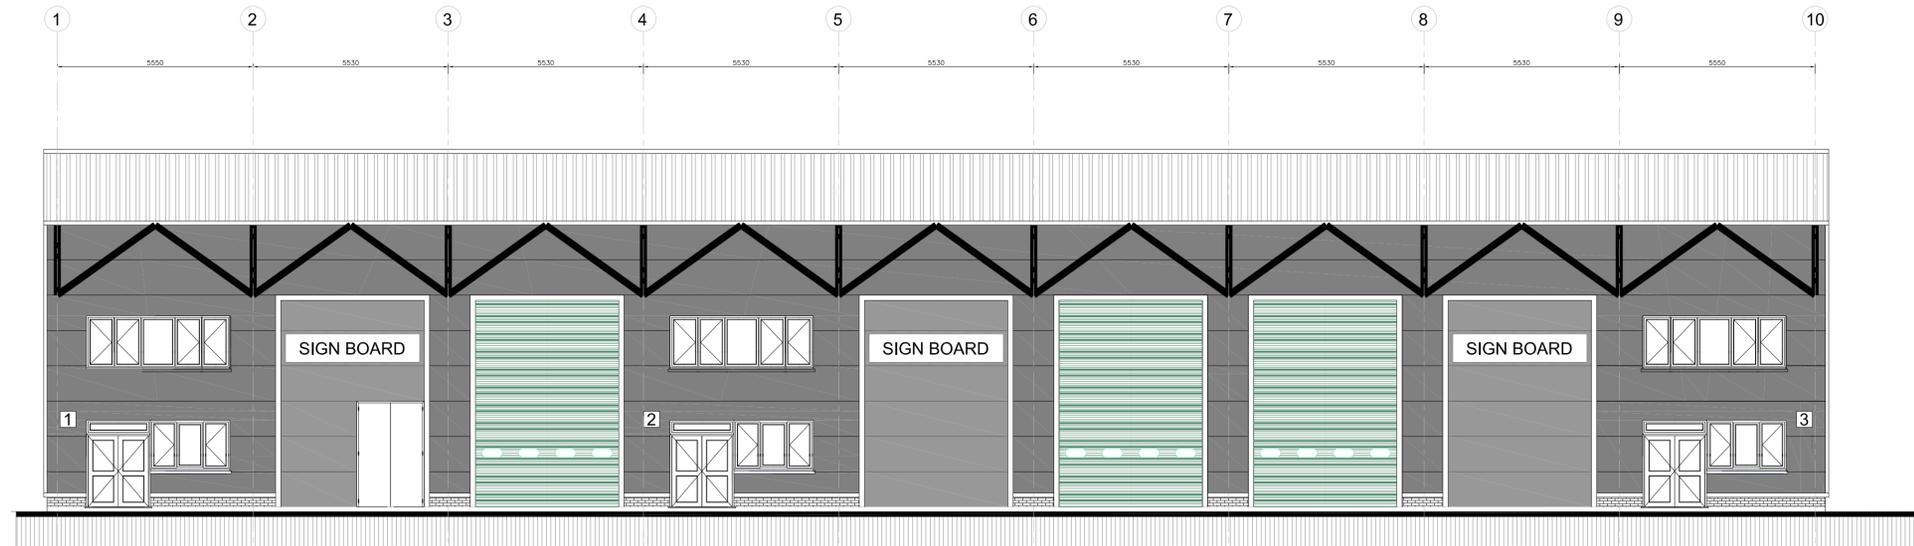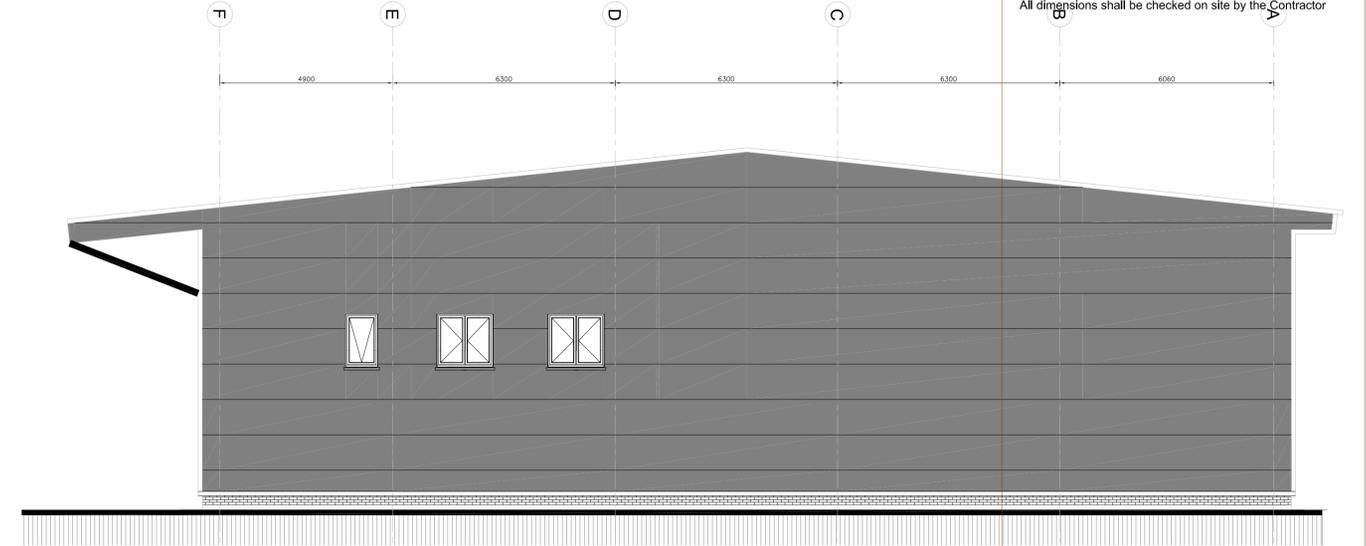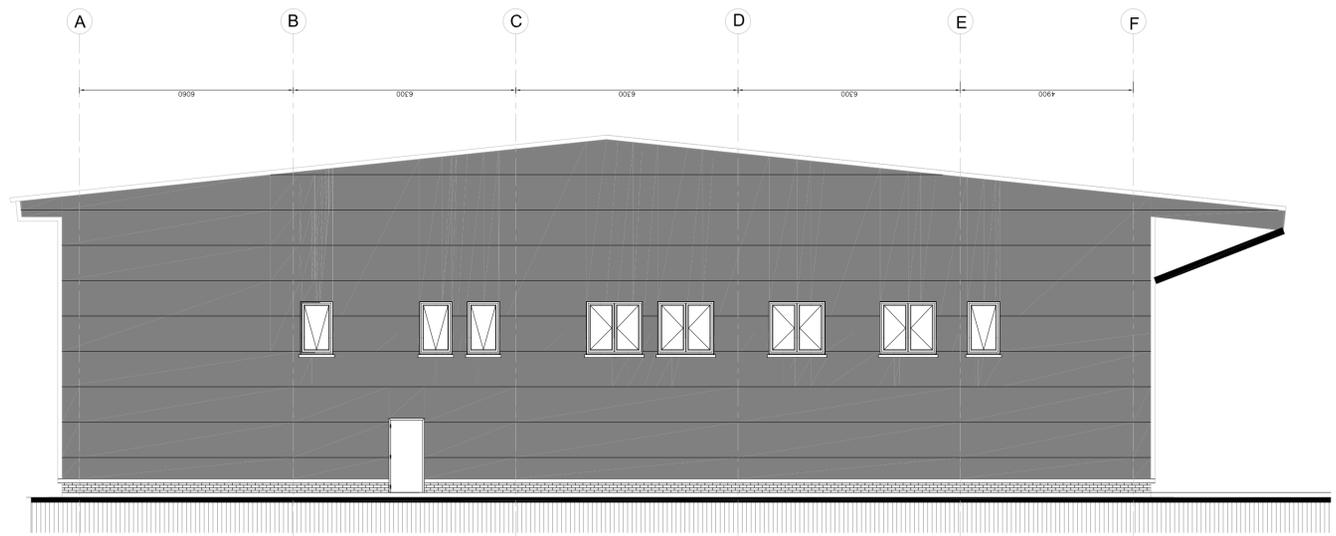

Rev	Date	By	Ch	Description

Project
M J PYNES
PROPOSED MEAT PROCESSING
FACILITY

Title
ELEVATIONS

BARNABY ASSOCIATES
 Consulting Engineers
 The Corner House Station Road
 Cheddar Somerset BS27 3AE
 Telephone 01934 741 111
 Facsimile 01934 741 046

Scale: 1 : 100 @ A1	Date: DEC 2015
Drawn: DN	Checked: Approved:

Project no. 150706	Drawing no. 013	Revision P2
------------------------------	---------------------------	-----------------------